

SLURRY SEAL LENGTH OF SHADY LANE

SEE SHEET 3 **SEE SHEET 4**
LIMIT OF PED PATH IMPROVEMENTS

SHEETS

1. SITE PLAN
2. SHADY LANE DIGOUT & REPAIR
3. PATHWAY LIMITS
4. PATHWAY LIMITS
5. STRIPING
6. DETAILS

LEGEND:

- PROPOSED IMPROVEMENTS**
- ■ ■ ■ ■ SLURRY SEAL LIMITS
 - - - - - PATHWAY REPAIR LIMIT
 - DRIVEWAY LOCATIONS

SHADY LANE IMPROVEMENTS PROJECT SITE PLAN - EXHIBIT I

No.	REVISION	DRAWN	CHKD	APPRVD	DATE

DRAWN BY	JJM	SCALE	AS SHOWN
DESIGN BY	---	DATE	Feb. 2026
CHECKED BY	JLM	DWG. No.	2025-011
PROJ. MGR.	Richard Simonitch		

APPROVED _____
TOWN ENGINEER



TOWN OF ROSS
31 Sir Francis Drake Blvd., Ross, California 94957



**SHADY LANE
IMPROVEMENTS
PROJECT**

SHEET No.
1
OF
6
SHEETS
PROJECT No.



LEGEND:

 APPROXIMATE LOCATIONS OF ASPHALT EXCAVATION AND RE-PAVING

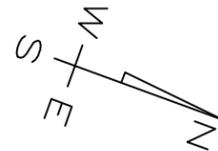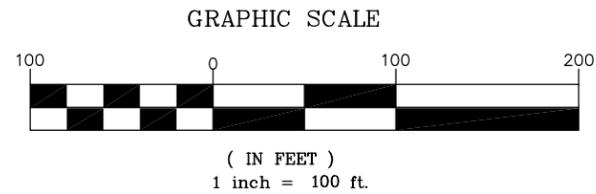

ASPHALT DIGOUT / REPAIR TABLE			
SEGMENT	WIDTH (FT)	LENGTH (FT)	AREA (SF.)
1	6'	24'	144 SF.
2	6'	14'	84 SF.
3	11'	21'	231 SF.
4	6'	20'	120 SF.
5	6'	6'	36 SF.
6	11'	46'	506 SF.
7	11'	27'	297 SF.
8	7'	16'	112 SF.
9	8'	14'	112 SF.
10	8'	7'	56 SF.
11	5'	11'	55 SF.
TOTAL:			1,753 SF.

No.	REVISION	DRAWN	CHKD	APPRVD	DATE

DRAWN BY *JJM* SCALE **1" = 200'**
 DESIGN BY *---* DATE **Feb. 2026**
 CHECKED BY *JLM* DWG. No. **2025-011**
 PROJ. MGR. *Richard Simonitch*
 APPROVED _____
 TOWN ENGINEER





TOWN OF ROSS
 31 Sir Francis Drake Blvd., Ross, California 94957

**SHADY LANE
 DIGOUT AND REPAIR**


SHEET No. **2**
 OF **6**
 SHEETS
 PROJECT No.

PATHWAY QUANTITY TABLE			
SEGMENT	WIDTH (FT)	LENGTH (FT)	AREA (SF.)
A	5'	10'	50 SF.
B	5.5'	60'	330 SF.
C	4.5'	27'	122 SF.
D	5'	259'	1,295 SF.
TOTAL:		TOTAL:	
414'		1,797 SF	

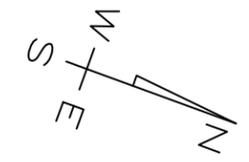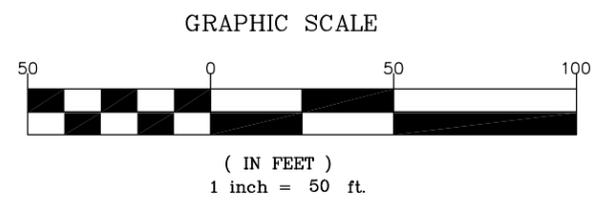

UTILITIES	
TYPE	NUMBER
DI	0
SSCO	0
WM	2
VAULT	2

NOTE: DIMENTIONS PER FIELD MEASUREMENT
PLAN NOT TO SCALE

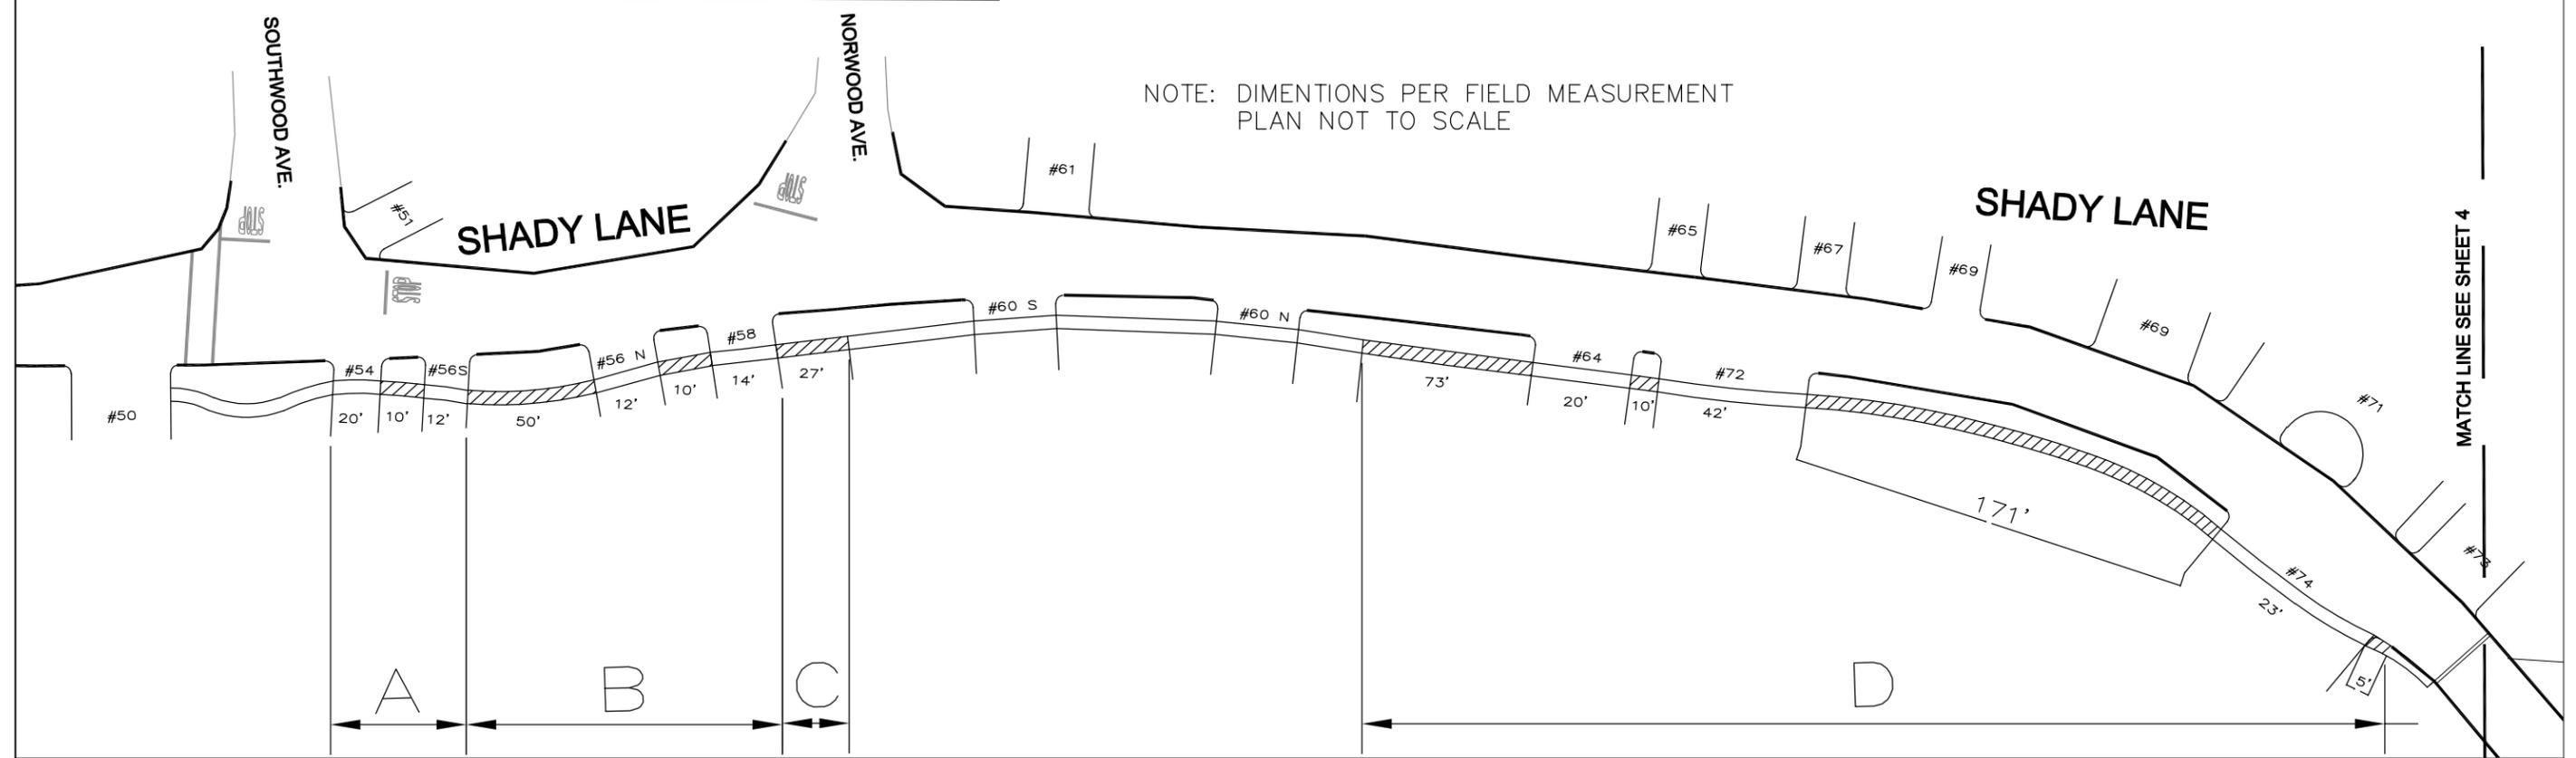

LEGEND:

NEW ASPHALT PATHWAY
EXCAVATION/PREP/PAVING

No.	REVISION	DRAWN	CHKD	APPRVD	DATE

DRAWN BY	JJM	SCALE	AS SHOWN
DESIGN BY	---	DATE	Feb. 2026
CHECKED BY	JLM	DWG. No.	2025-011
PROJ. MGR.	Richard Simonitch		
APPROVED	_____		
TOWN ENGINEER			





TOWN OF ROSS
31 Sir Francis Drake Blvd., Ross, California 94957


**SHADY LANE
PATHWAY LAYOUT 1**

SHEET No. **3**
OF
6
SHEETS
PROJECT No. _____

PATHWAY QUANTITY TABLE			
SEGMENT	WIDTH (FT)	LENGTH (FT)	AREA (SF.)
E	5'	375'	1,875 SF.

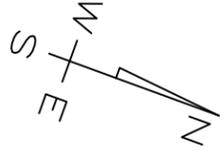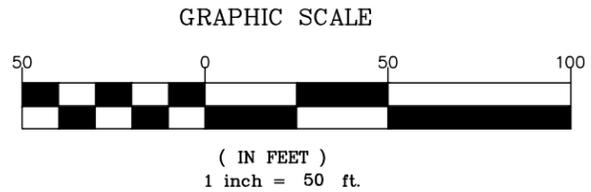

UTILITIES	
TYPE	NUMBER
DI	2
SSCO	4
WM	3
VAULT	0

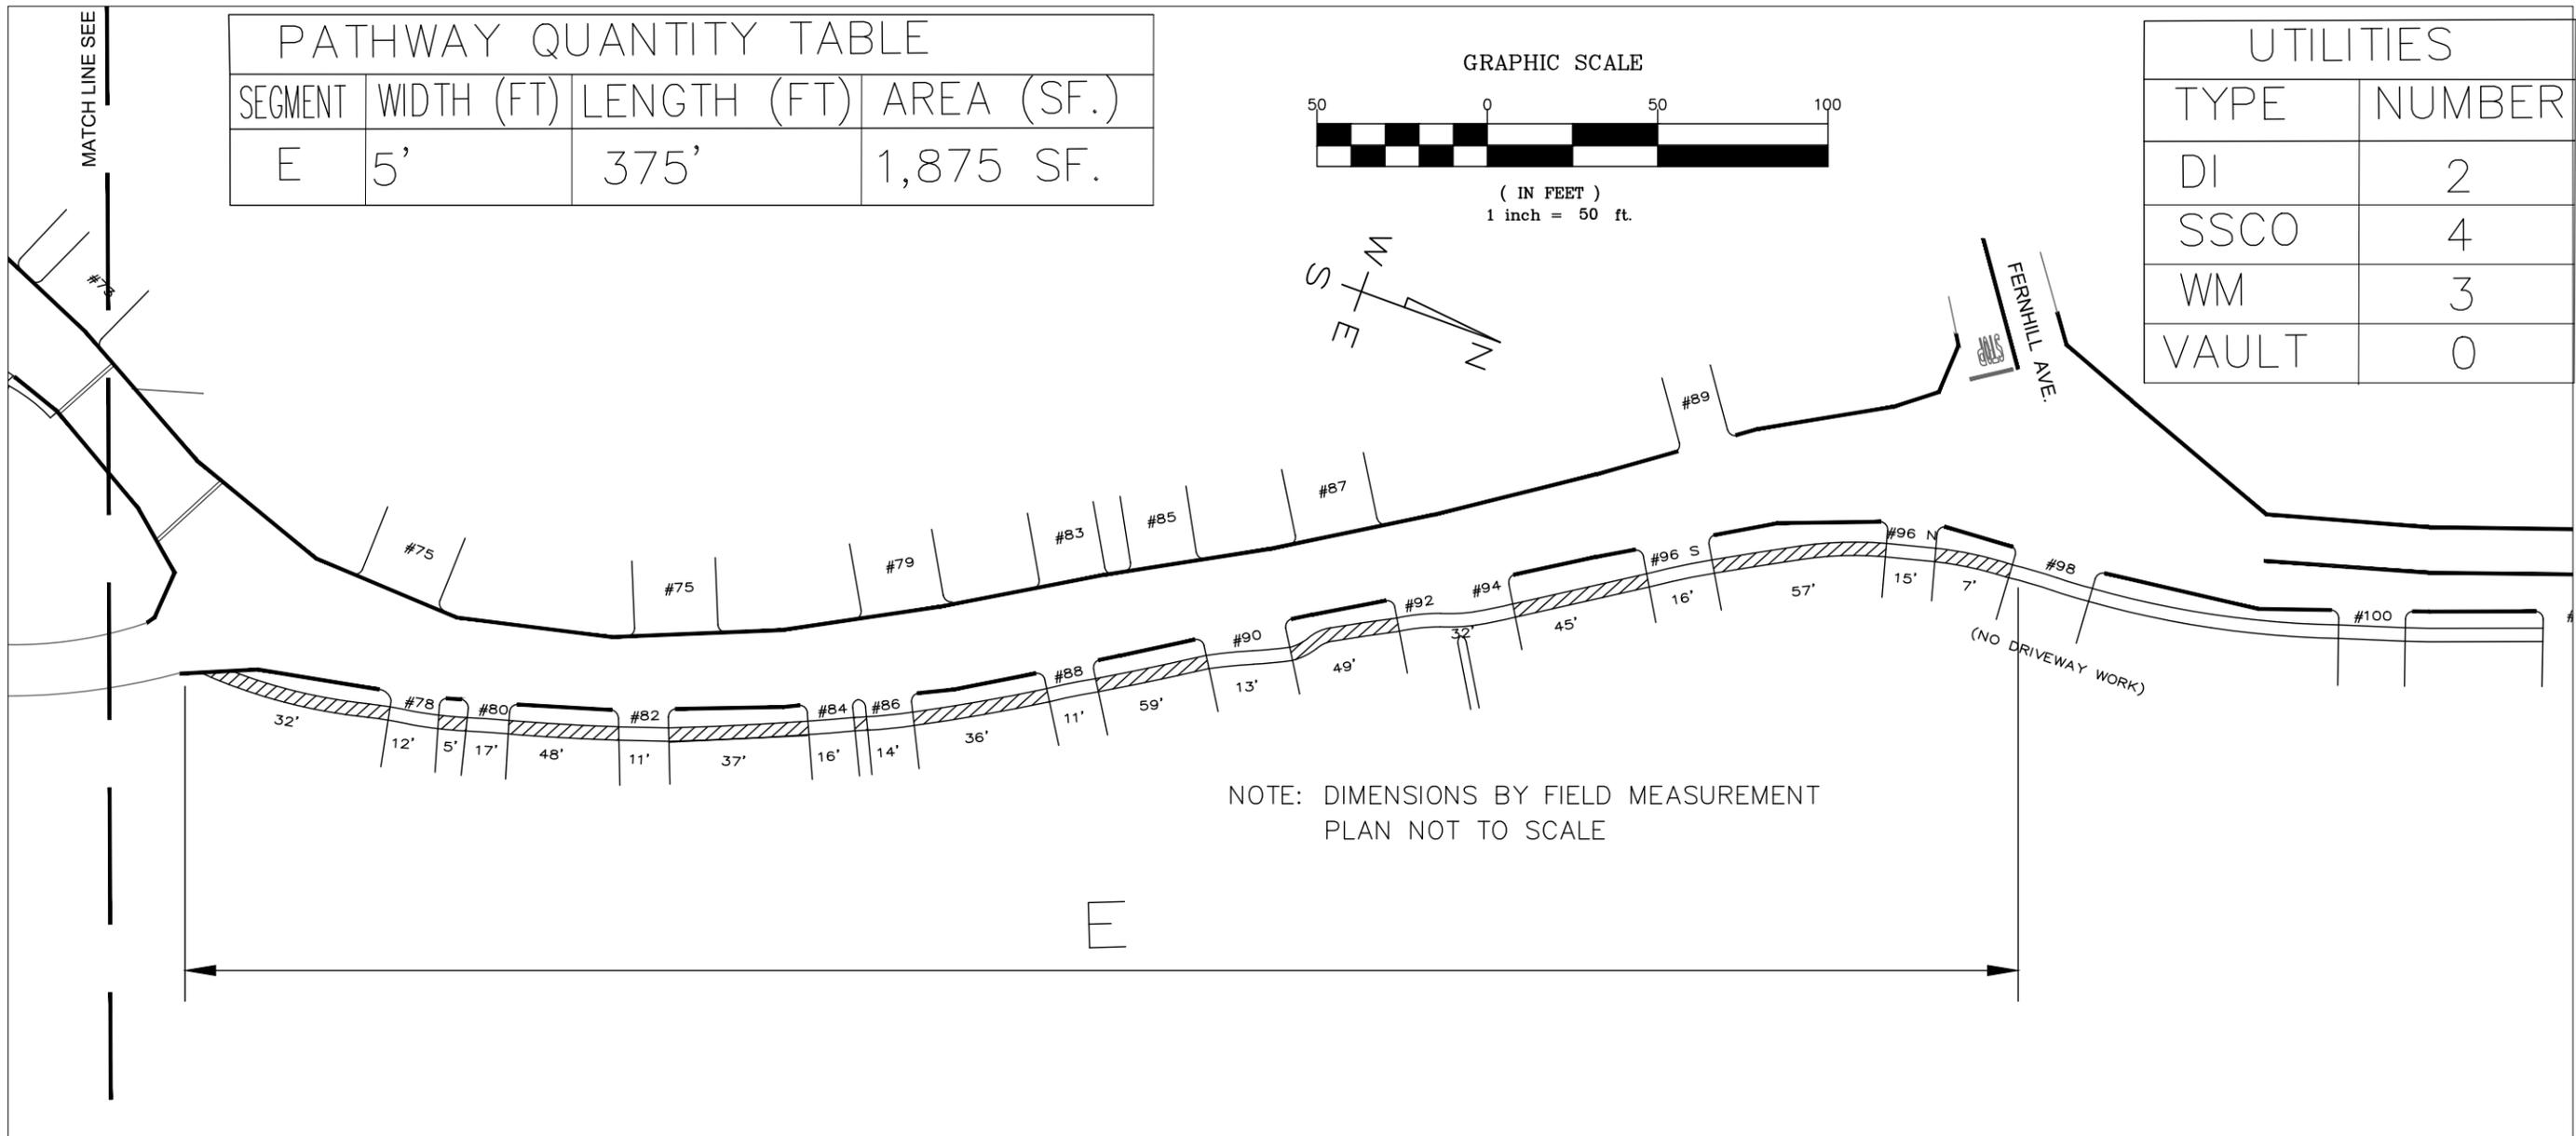

LEGEND:

NEW ASPHALT PATHWAY
EXCAVATION/PREP/PAVING

No.	REVISION	DRAWN	CHKD	APPRVD	DATE


DRAWN BY	JJM	SCALE	AS SHOWN
DESIGN BY	---	DATE	Feb. 2026
CHECKED BY	JLM	DWG. No.	2025-011
PROJ. MGR.	Richard Simonitch		
APPROVED	_____		
TOWN ENGINEER			



TOWN OF ROSS
31 Sir Francis Drake Blvd., Ross, California 94957

**SHADY LANE
PATHWAY LAYOUT 2**

SHEET No. **4**
OF
6
SHEETS
PROJECT No. _____

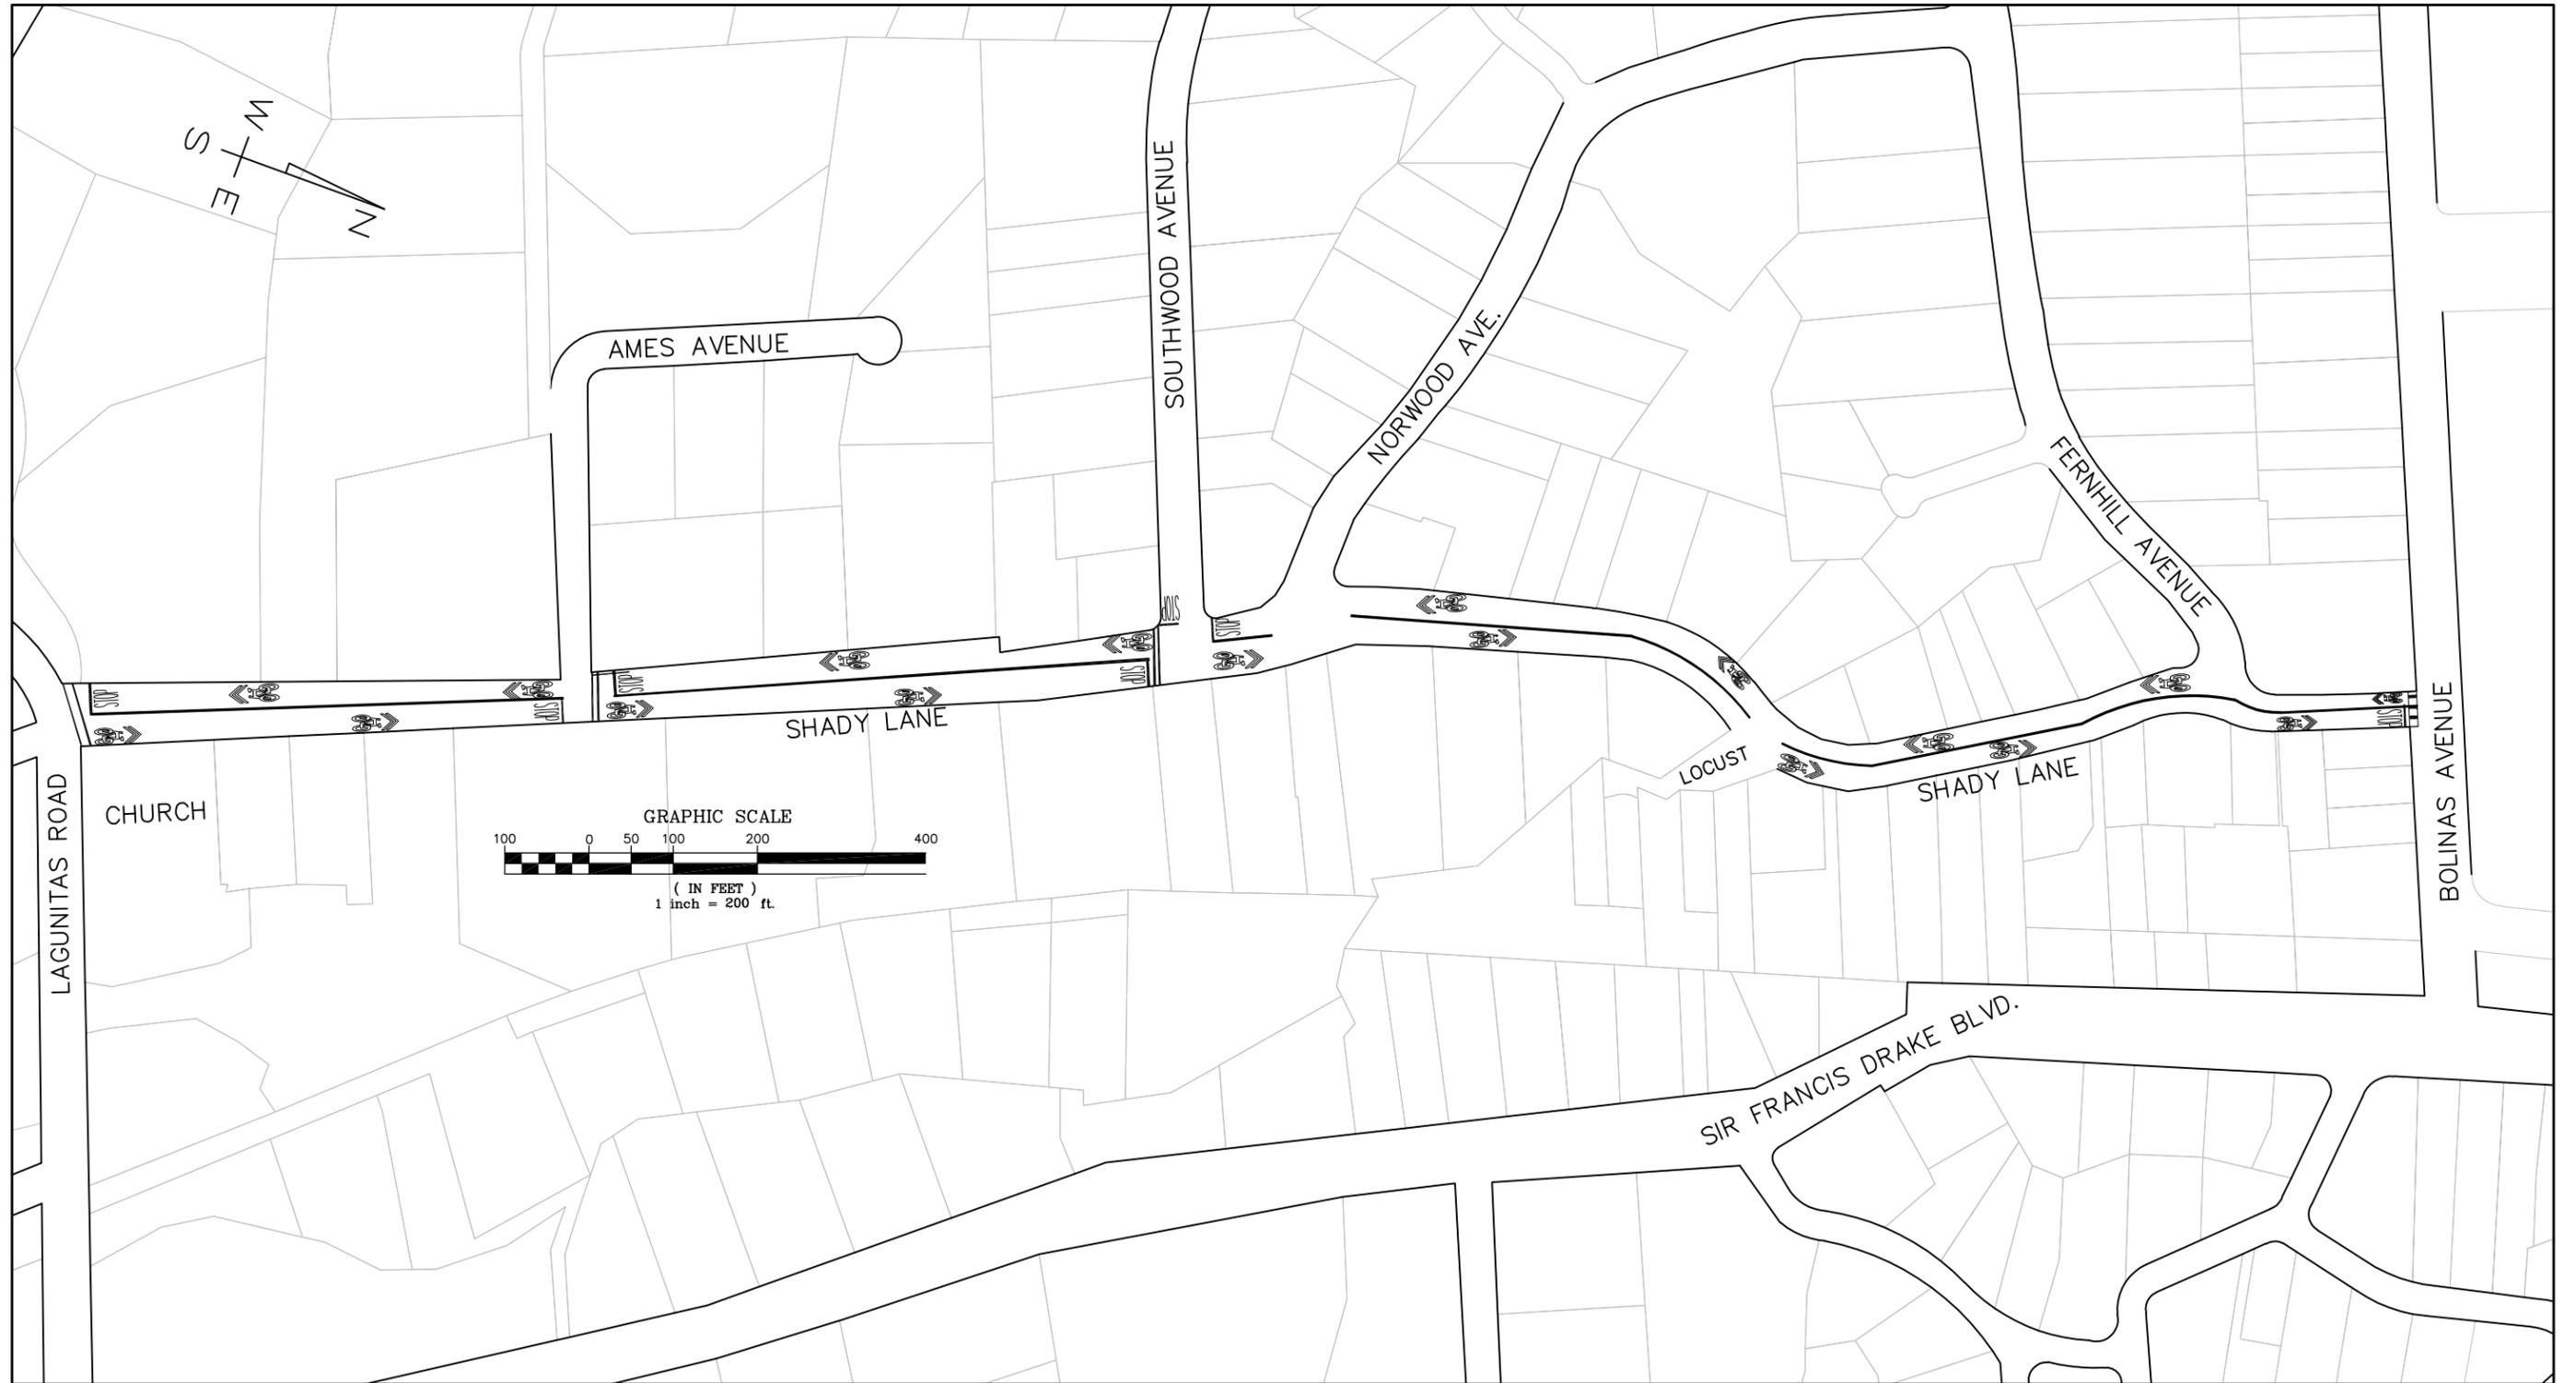

LEGEND:



SHARROW---PLACED
NO MORE THAN 250'
ALTERNATING SIDES

STRIPING PLAN

DRAWN BY	JJM	SCALE	AS SHOWN
DESIGN BY	---	DATE	FEB 2026
CHECKED BY	JLM	DWG. No.	2025-011
PROJ. MGR.	Richard Simonitch		



APPROVED _____
TOWN ENGINEER



TOWN OF ROSS
31 Sir Francis Drake Blvd., Ross, California 94957

SHADY LANE STRIPING PLAN

SHEET No.
5
OF
6
SHEETS
PROJECT No.

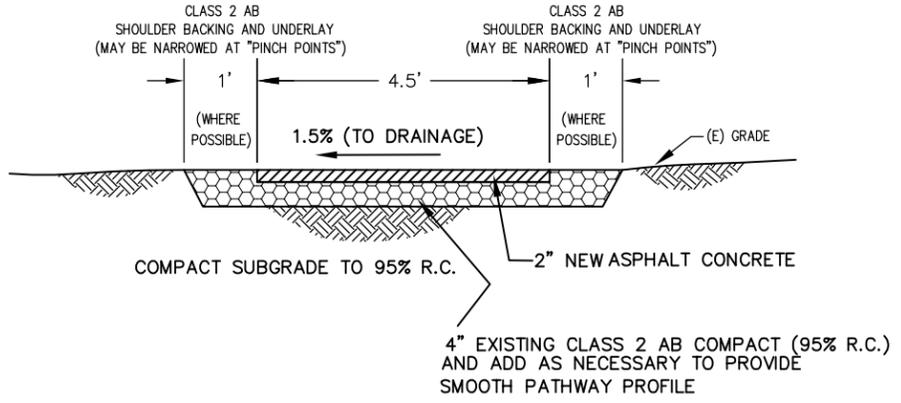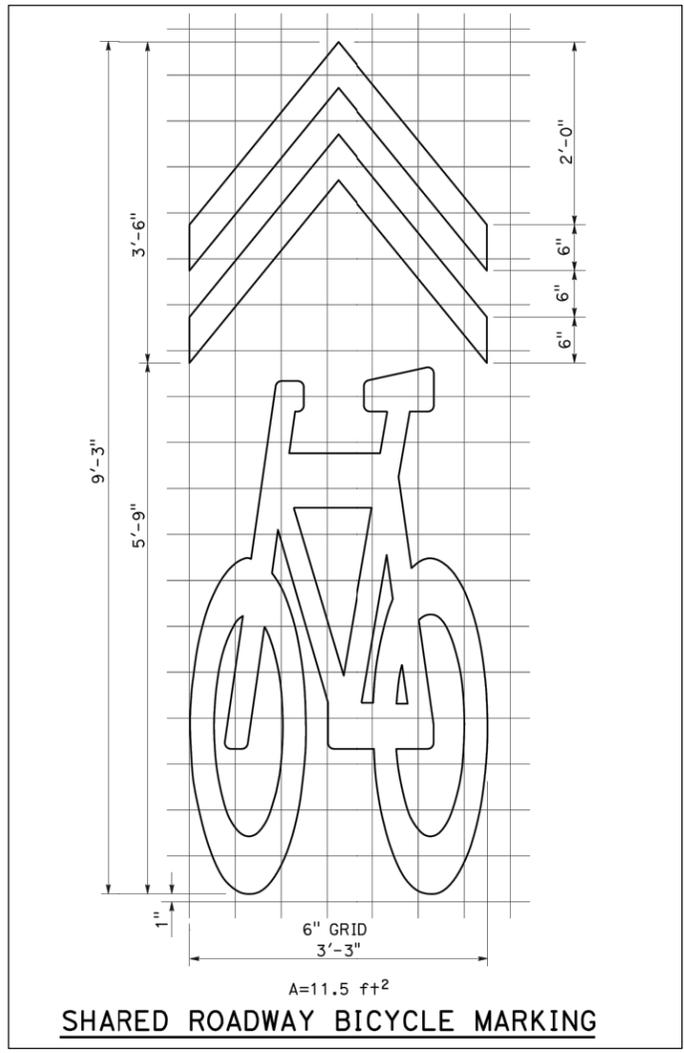

TYPICAL PATHWAY SECTION
NOT TO SCALE

- ADA COMPLIANCE NOTES:**
1. PATHWAY SURFACE SHALL HAVE A MAXIMUM LONGITUDINAL SLOPE OF 1:20 (5%)
 2. PATHWAY SURFACE SHALL HAVE A CROSS-SLOPE OF 1.5% (2% MAX.) IN DIRECTION OF EXISTING DRAINAGE
 3. ALL EXPOSED EDGES OF ASPHALT CONCRETE SHALL BE COMPACTED ("PINCHED") WITH A VIBRATORY PLATE ROLLER
 4. THE INTENT IS FOR THE NEW PATHWAY CENTERLINE GRADES TO MATCH EXISTING PATHWAY GRADES
 5. COMPACT NATIVE SUBBASE TO 90% RELATIVE COMPACTION

**SHADY LANE PATHWAY
TYPICAL SECTION**

No.	REVISION	DRAWN	CHKD	APPRVD	DATE

DRAWN BY	JJM	SCALE	AS SHOWN
DESIGN BY	---	DATE	Feb. 2026
CHECKED BY	JLM	DWG. No.	2025-011
PROJ. MGR.	Richard Simonitch		
APPROVED	_____		
TOWN ENGINEER			



TOWN OF ROSS
31 Sir Francis Drake Blvd., Ross, California 94957

**SHADY LANE
DETAIL SHEET**

SHEET No. **6**
OF
6
SHEETS
PROJECT No. _____